




**FRONT ELEVATION**

SCALE 1/8" = 1'-0"

10'-0"  
[10'-0"]

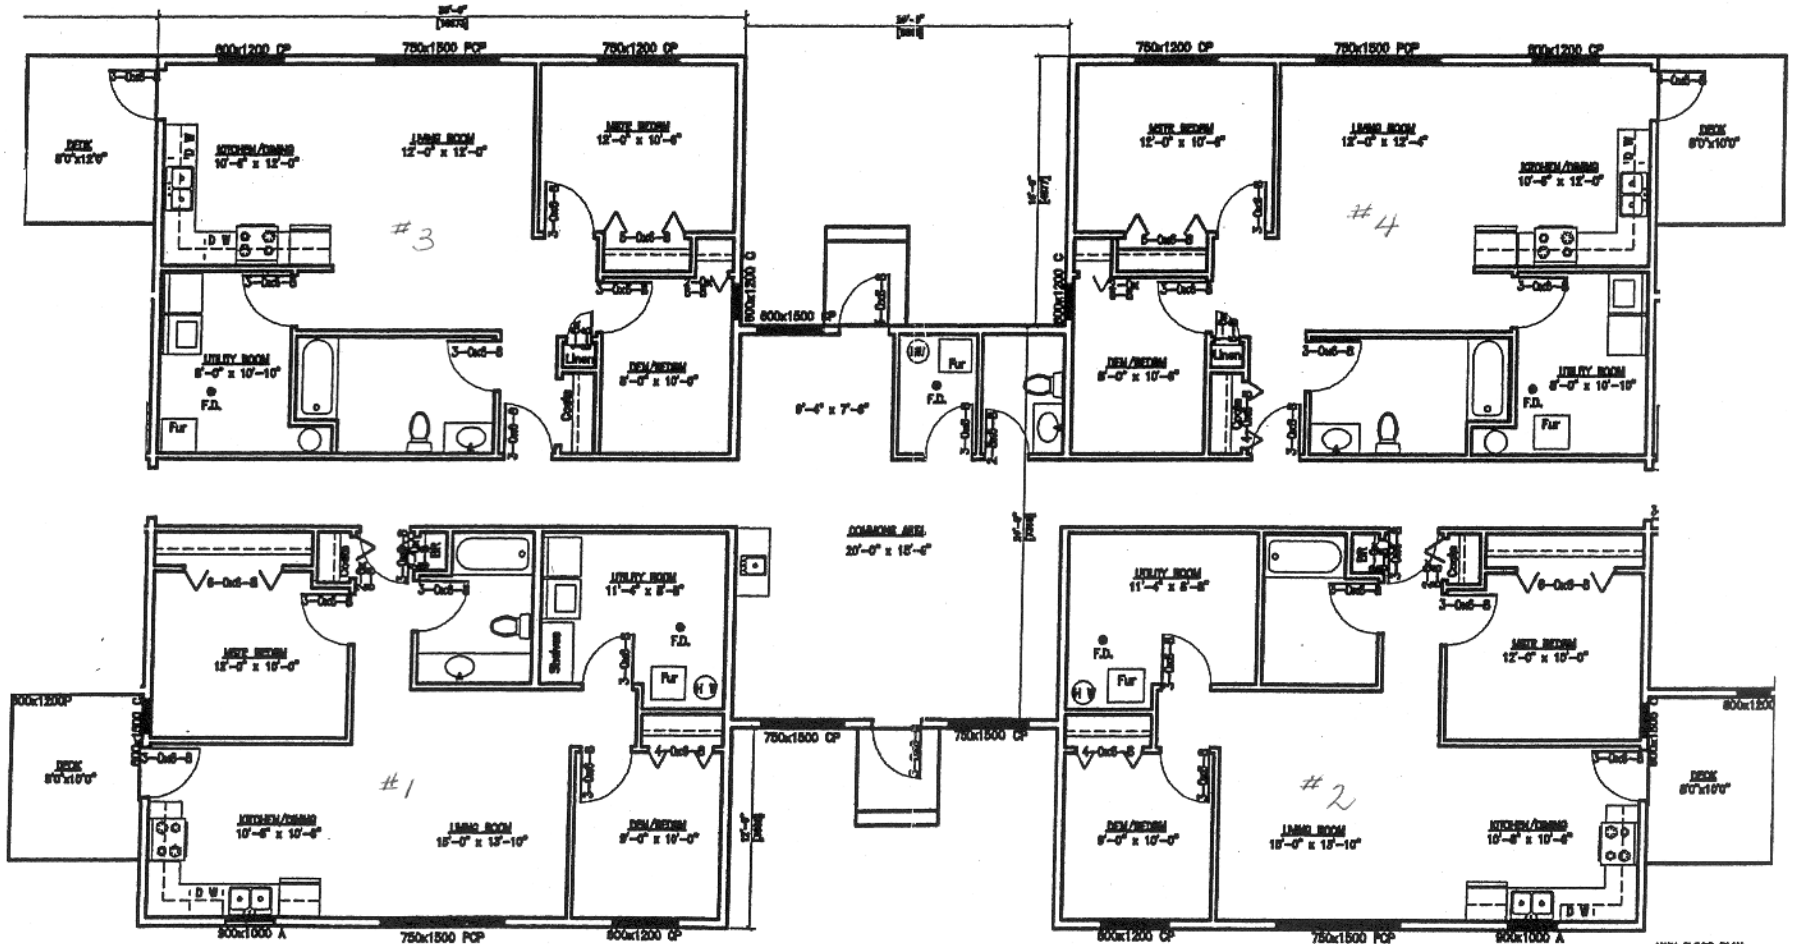

**MINI FLOOR PLAN**  
SCALE 1/8" = 1'-0"  
864 SQ. FT. EACH UNIT  
(PLUS HALLWAY)  
5054 SQ. FT. TOTAL AREA

**MINI FLOOR PLAN**  
SCALE 1/8" = 1'-0"  
480 SQ. FT. COMMON AREA

**MINI FLOOR PLAN**  
SCALE 1/8" = 1'-0"  
864 SQ. FT. EACH UNIT  
(PLUS HALLWAY)